

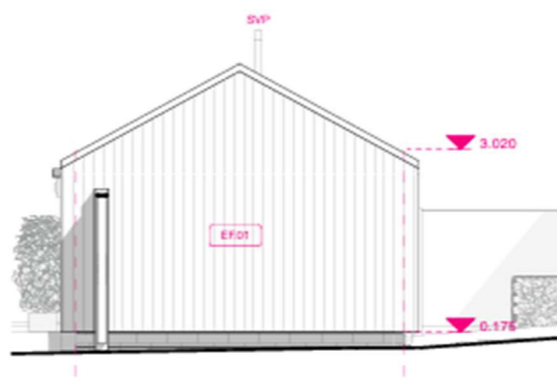
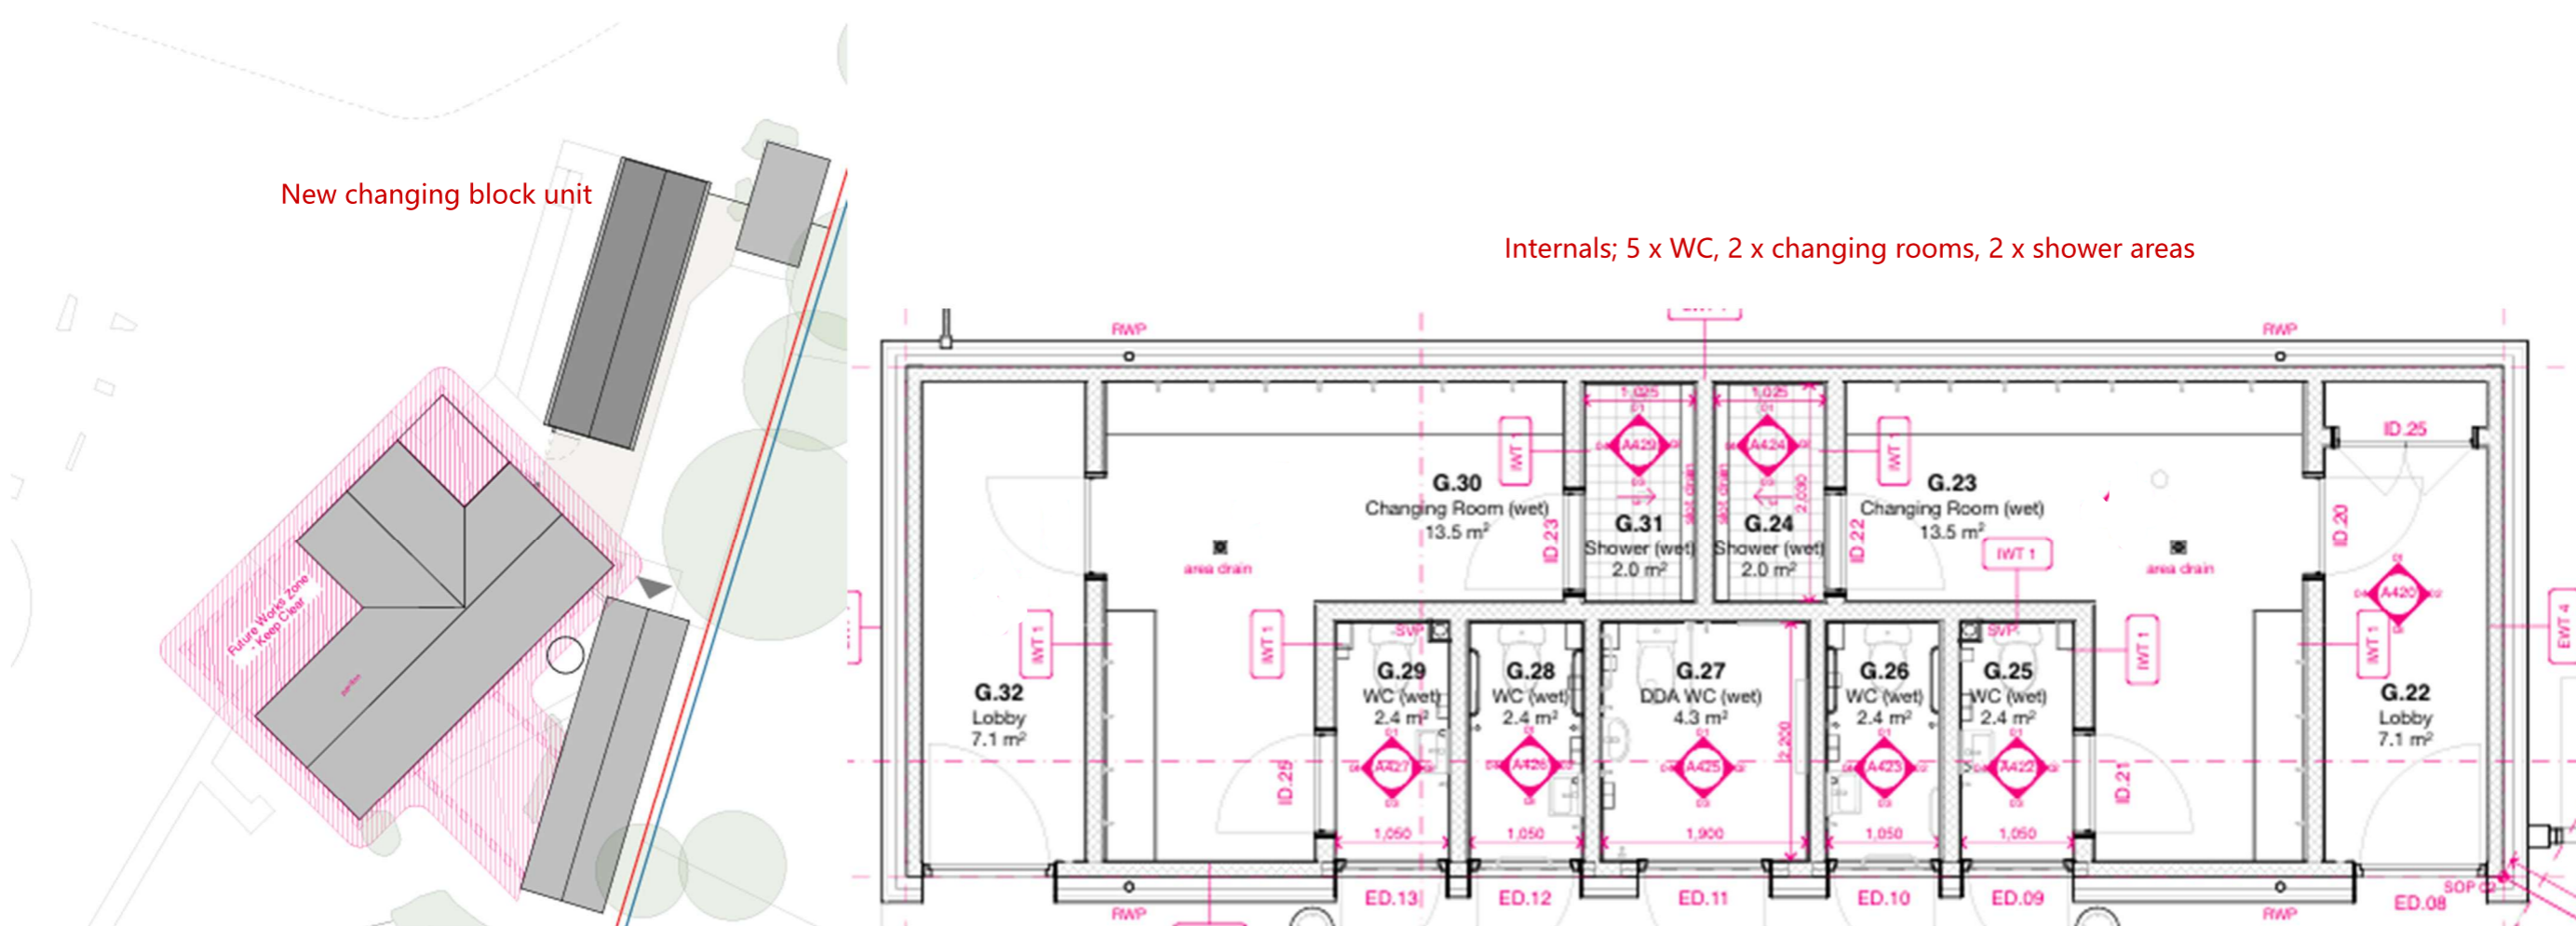


New changing block unit

Internals; 5 x WC, 2 x changing rooms, 2 x shower areas

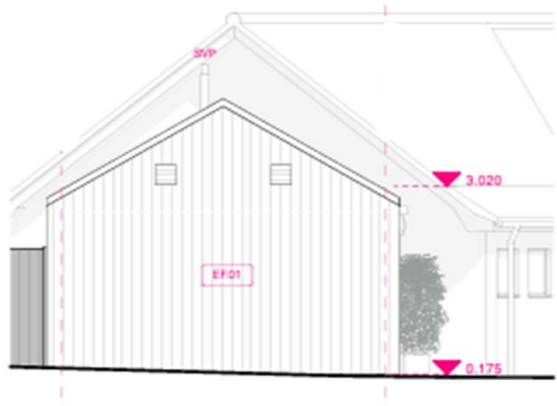

Front elevation

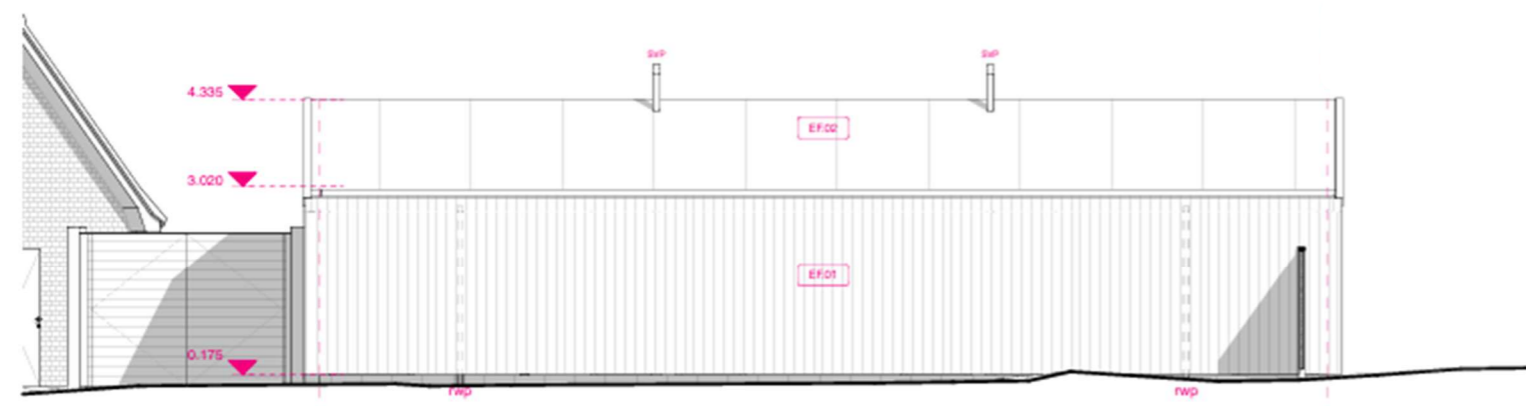

Rear elevation